



Mast Elevation
1:250

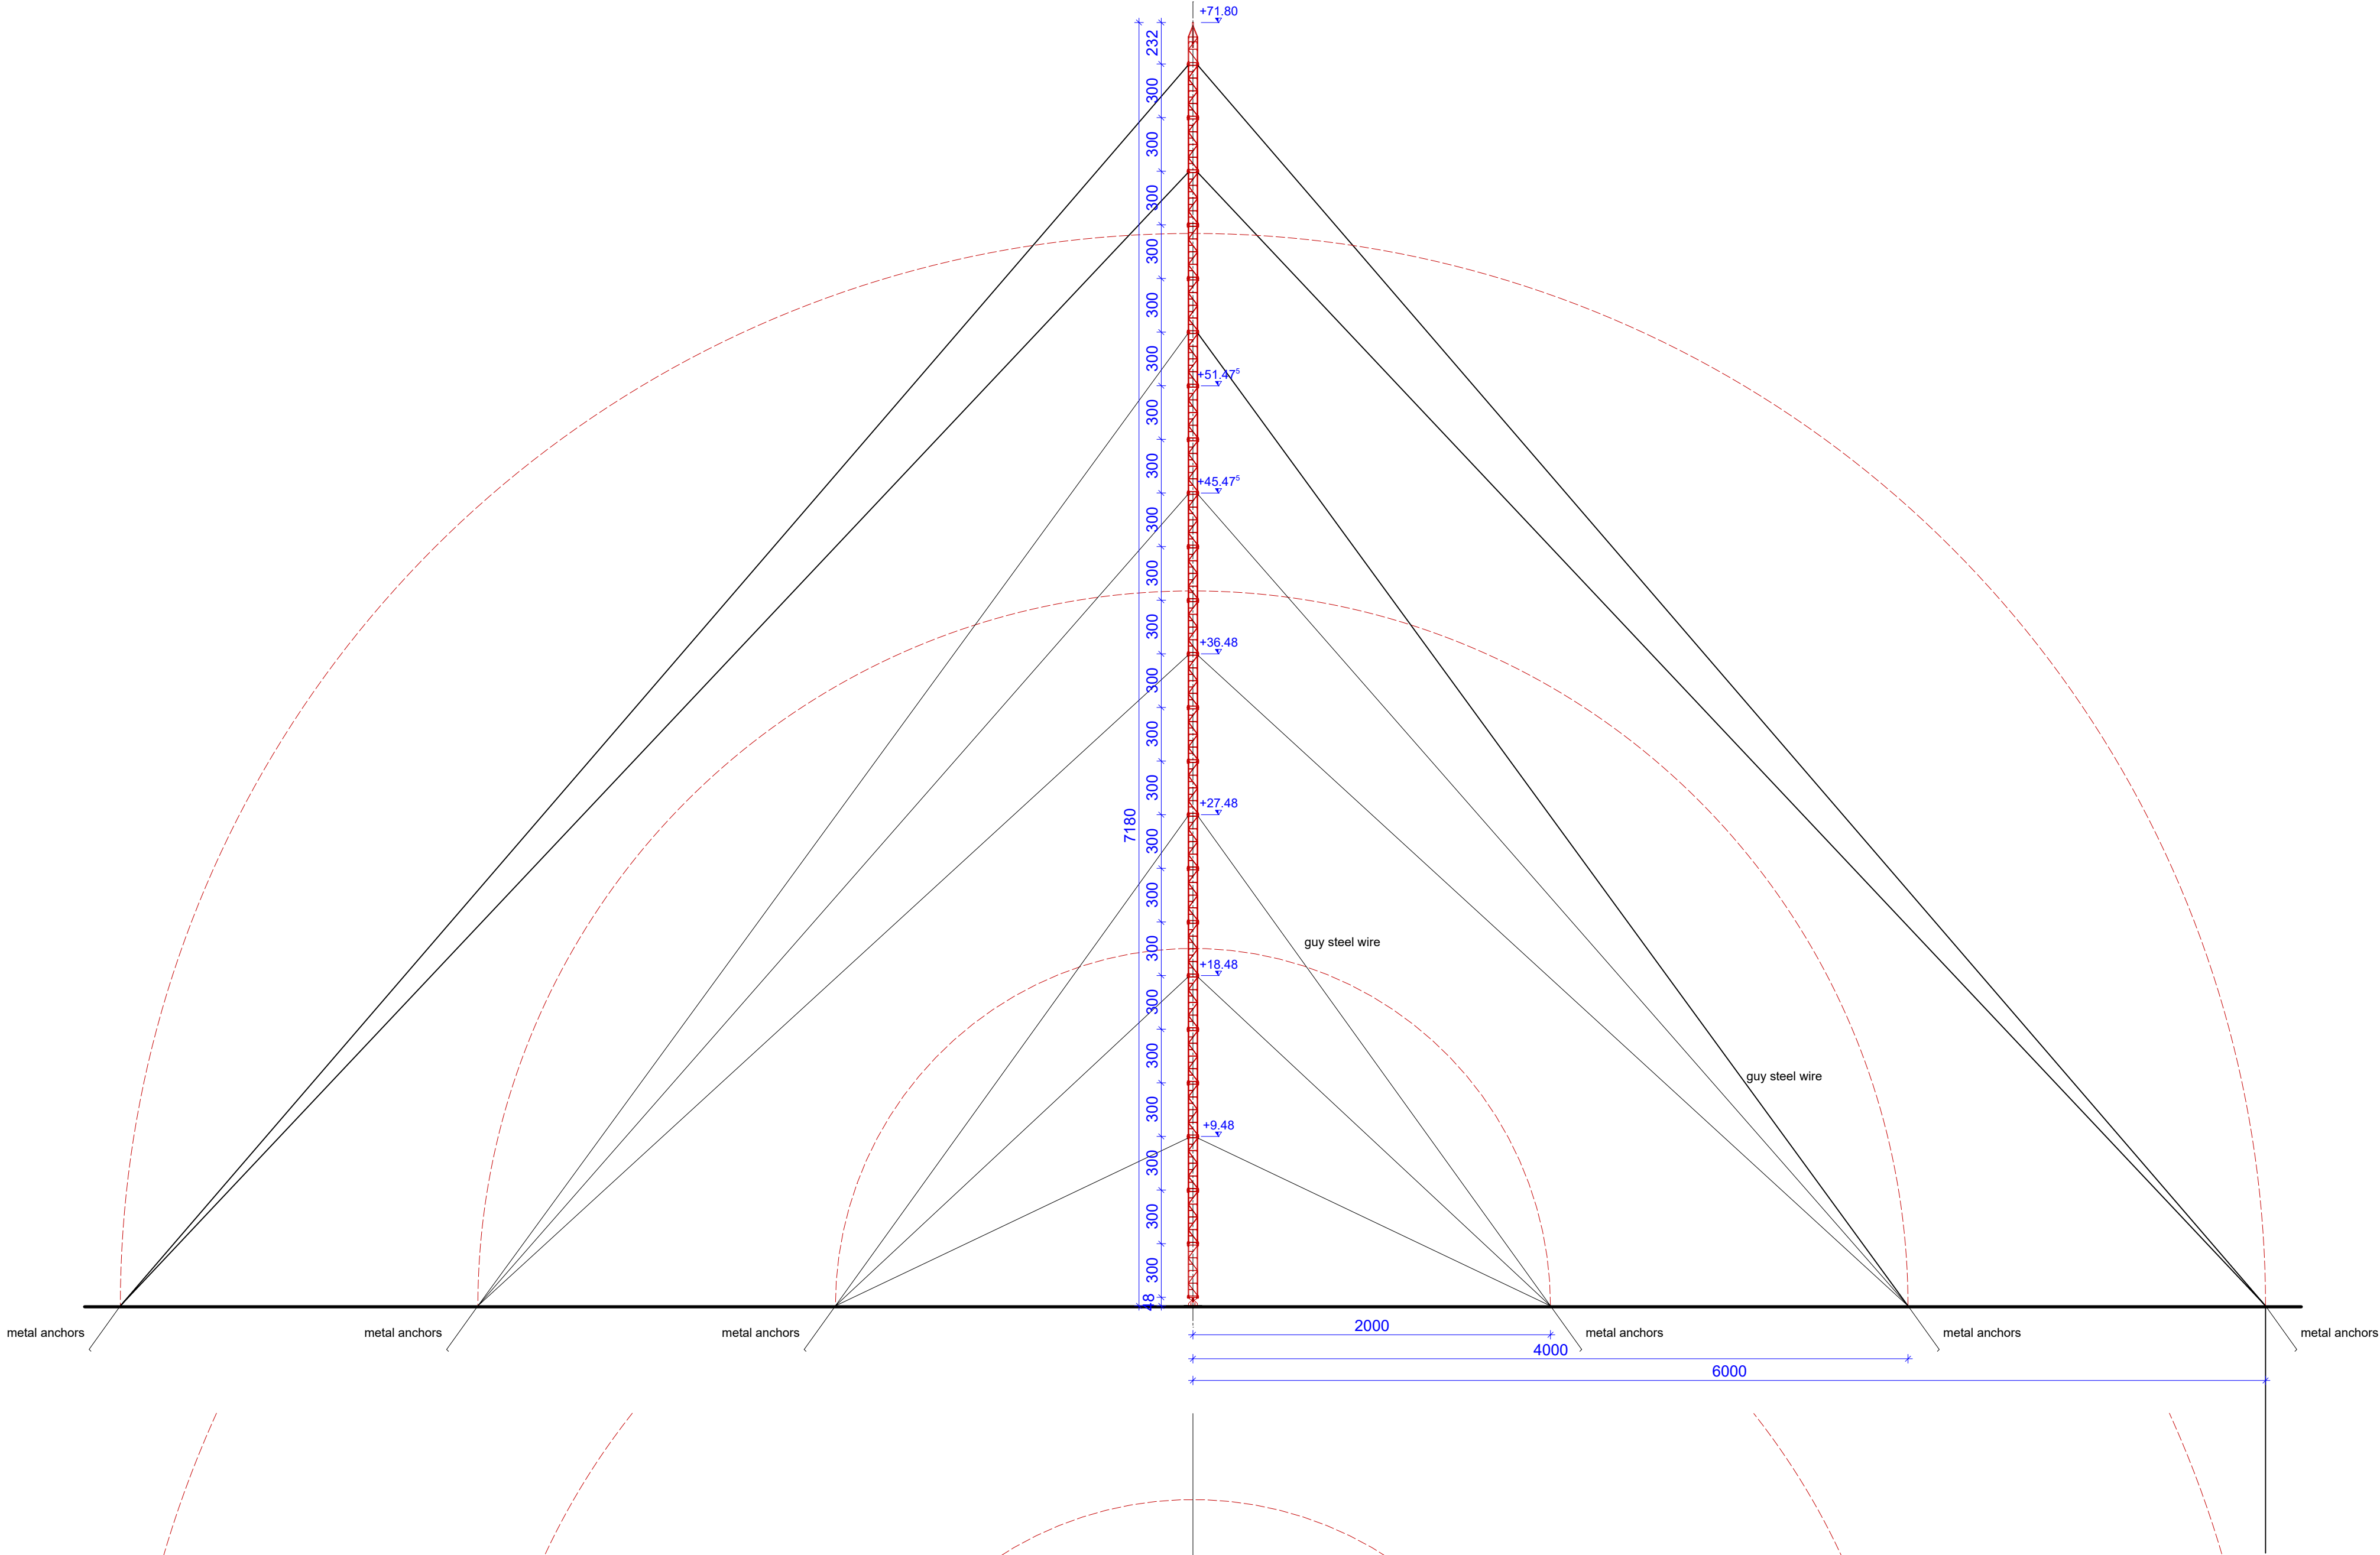

Guy wire and anchors positioning plan
1:250

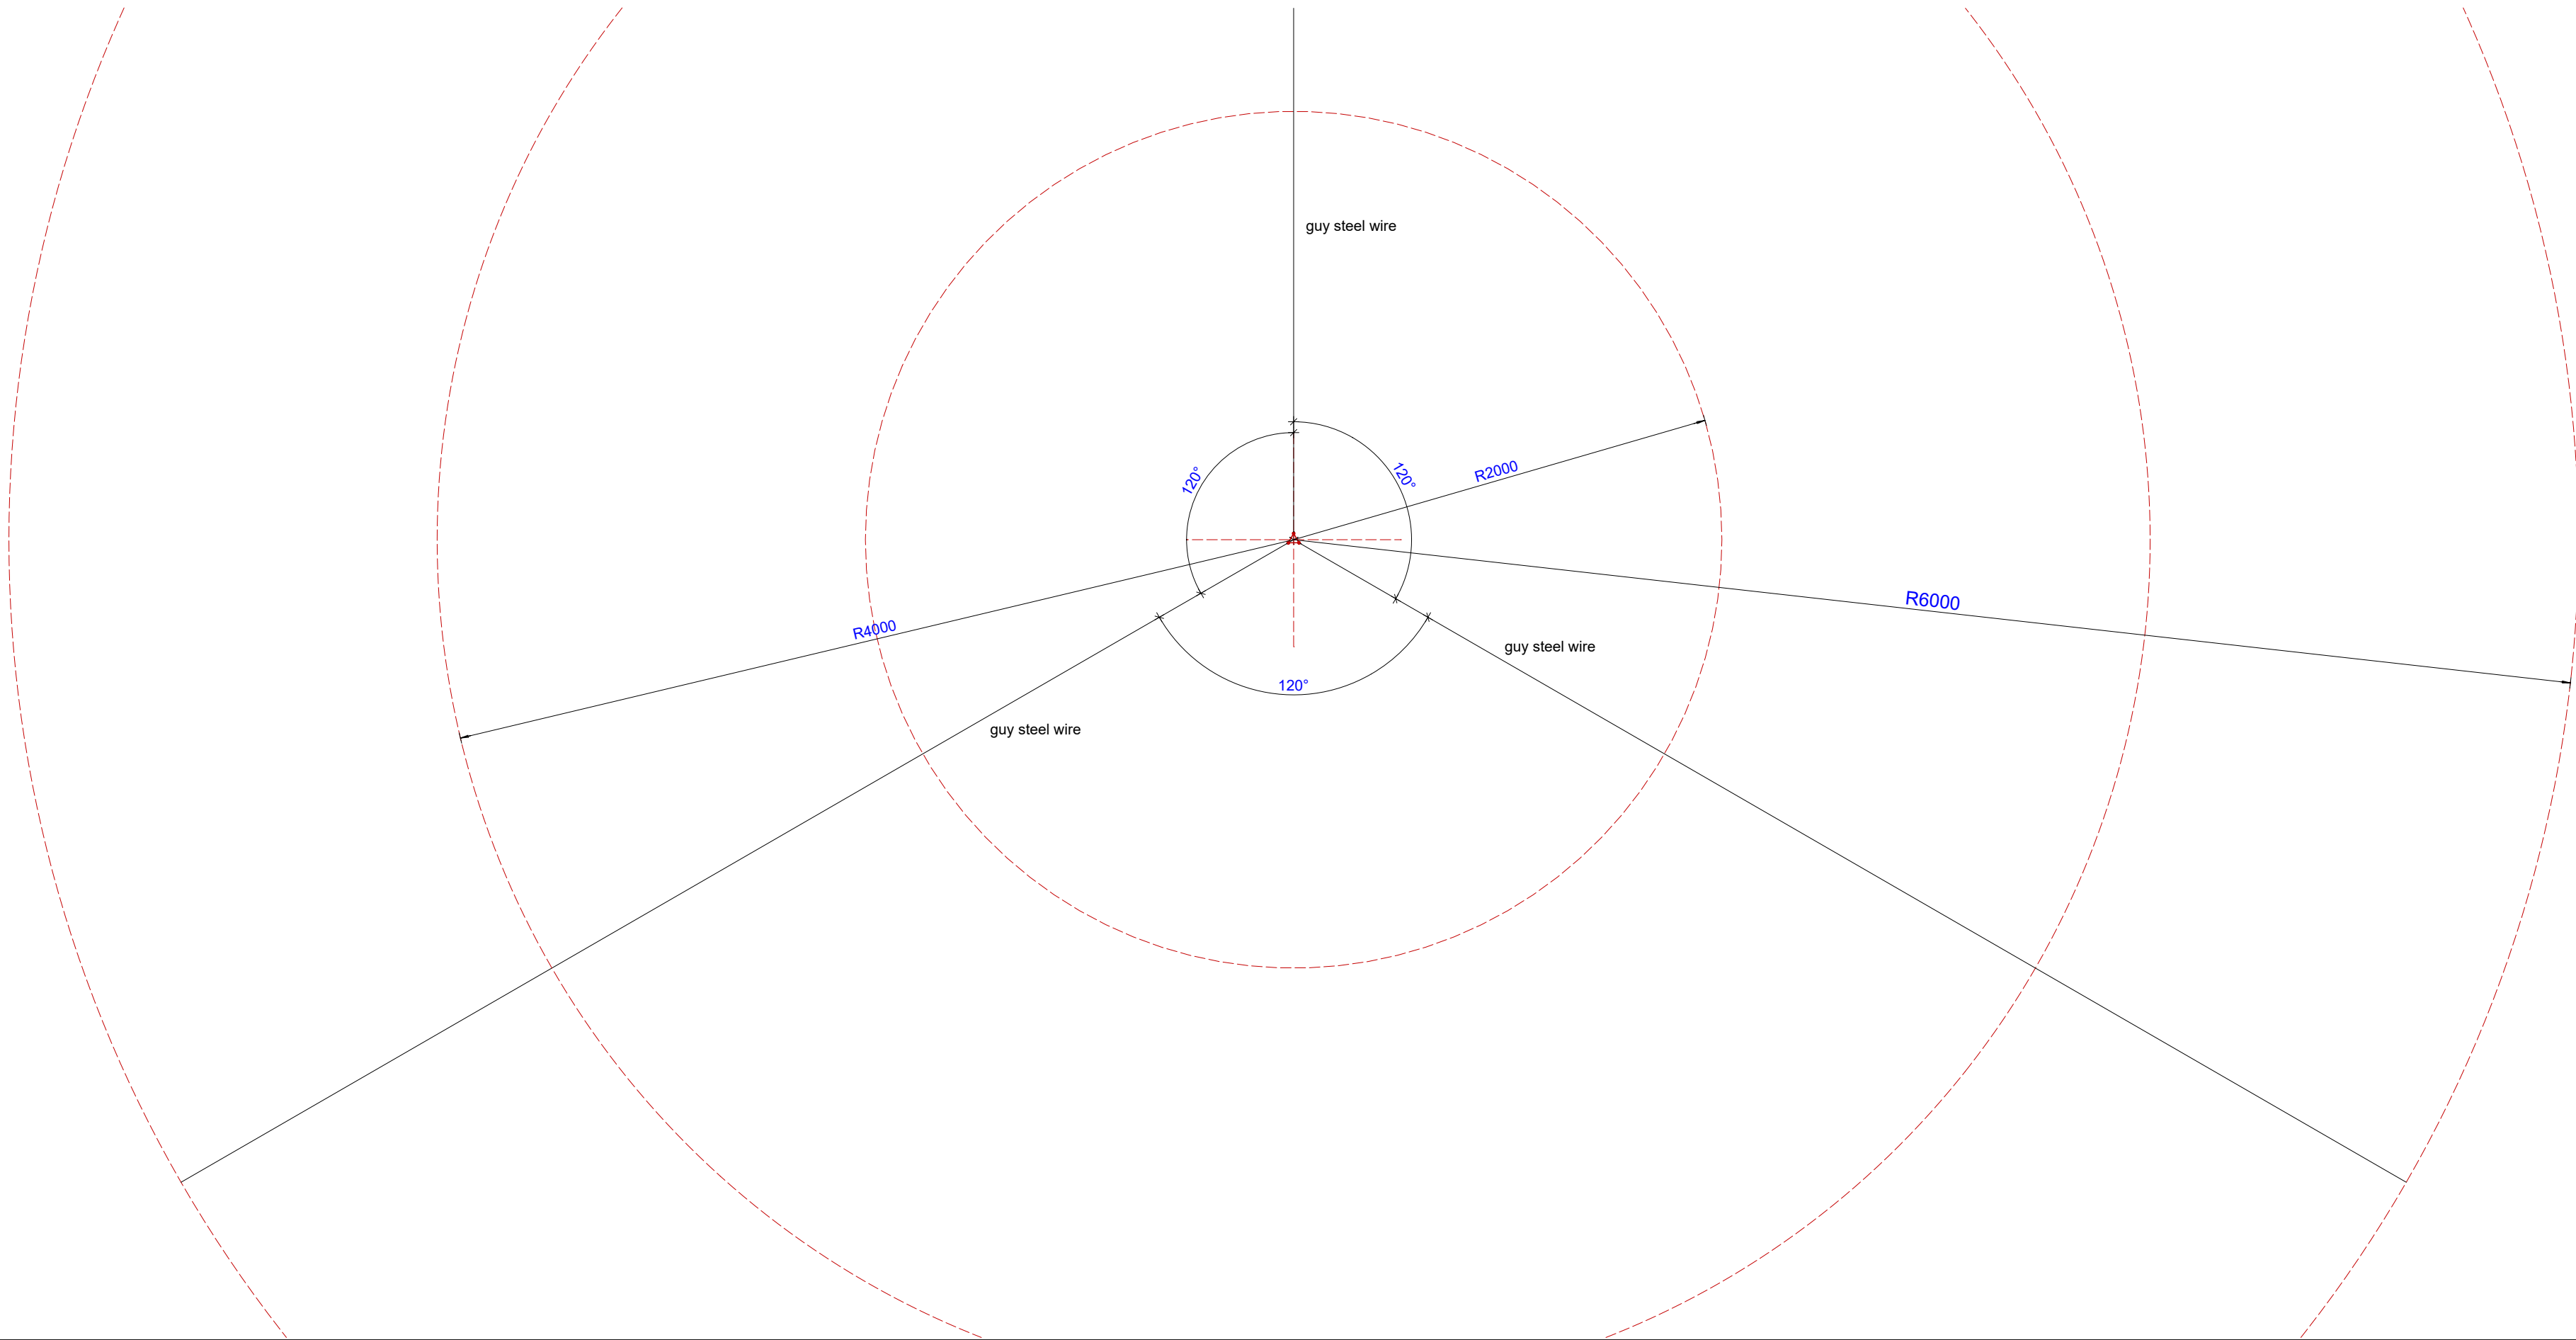

NORTH DIRECTION

STANDARD NOTES:
1. ALL DIMENSIONS ARE IN MILLIMETERS UNLESS OTHERWISE INDICATED.
2. ALL LEVELS ARE IN MILLIMETERS UNLESS OTHERWISE INDICATED.
3. DO NOT SCALE FROM THIS DRAWING.

IMPORTANT :
1. ANY DISCREPANCIES BETWEEN DRAWINGS AND SPECIFICATION SHOULD BE COORDINATED WITH THE CONSULTANT.
2. NO CHANGES NOR ALTERATION TO SPECIFICATION AND DRAWINGS SHALL BE CONSIDERED WITHOUT PRIOR APPROVAL OF THE OWNER AND CONSULTANT.
ANY SUCH CHANGES SHALL BE CHARGE ACCORDINGLY TO ANY CONTRACTOR.

REVISION	DESCRIPTION	DATE

DRAWING FOR :		
<input type="checkbox"/> INFORMATION ONLY	<input type="checkbox"/> TENDER ONLY	
<input type="checkbox"/> SPECIAL APPROVAL	<input type="checkbox"/> CONSTRUCTION	
<input type="checkbox"/> MUNICIPALITY APPROVAL	<input type="checkbox"/> OTHER AUTHORITY	

PROJECT :

PLOT NO. : LOCATION :

CLIENT :

CONSULTANT:

ENGINEER POSTION : FULL NAME : DIM REGISTRATION NUMBER FOR ENG.

ARCHITECT ENGINEER :

STRUCTURAL ENGINEER :

SCALE : DESIGN BY : DRAWN BY : CHECKED BY :

SHEET CONTENTS:

JOB NO. : REVISION : SHEET SIZE : DRAWING NO. :

DATE : A1 01